



km 0+089,00 N=121,86

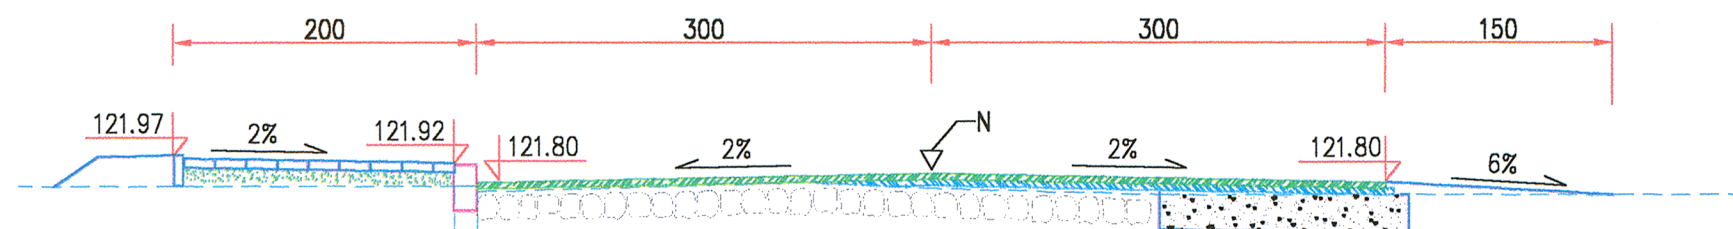


Poszerzenie [m]	P=1,50
Profilowanie [m2]	Fp=0,50
Wykop [m2]	W=0,38
Nasyp [m2]	N=0,40
Zdj. humusu [m]	Zh=1,50
Humusowanie [m]	H=1,5

km 0+122 N=121,80

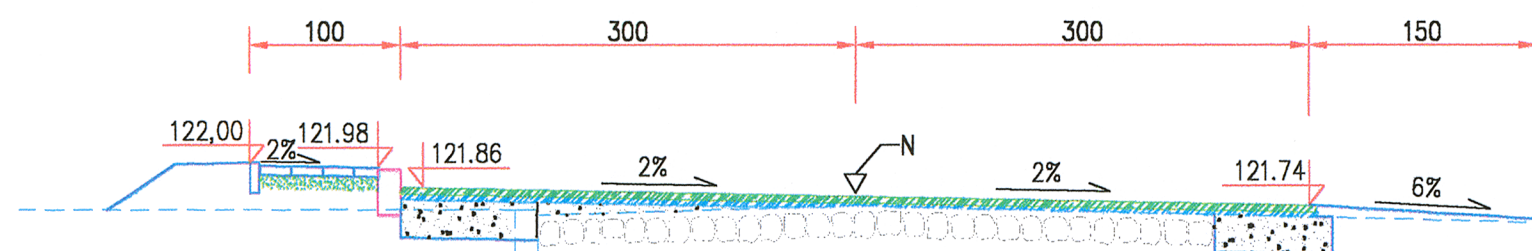


Poszerzenie [m]	P=1,50
Profilowanie [m2]	Fp=0,20
Wykop [m2]	W=0,36
Nasyp [m2]	N=0,42
Zdj. humusu [m]	Zh=1,50
Humusowanie [m]	H=2,0

km 0+158,50 N=121,71

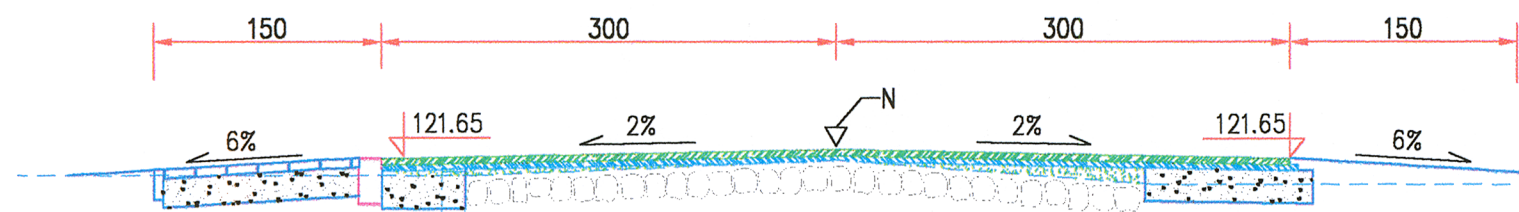

Poszerzenie [m]	P=1,50
Profilowanie [m2]	Fp=0,32
Wykop [m2]	W=0,38
Nasyp [m2]	N=0,18
Zdj. humusu [m]	Zh=2,00
Humusowanie [m]	H=1,50

km 0+189,00 N=121,64

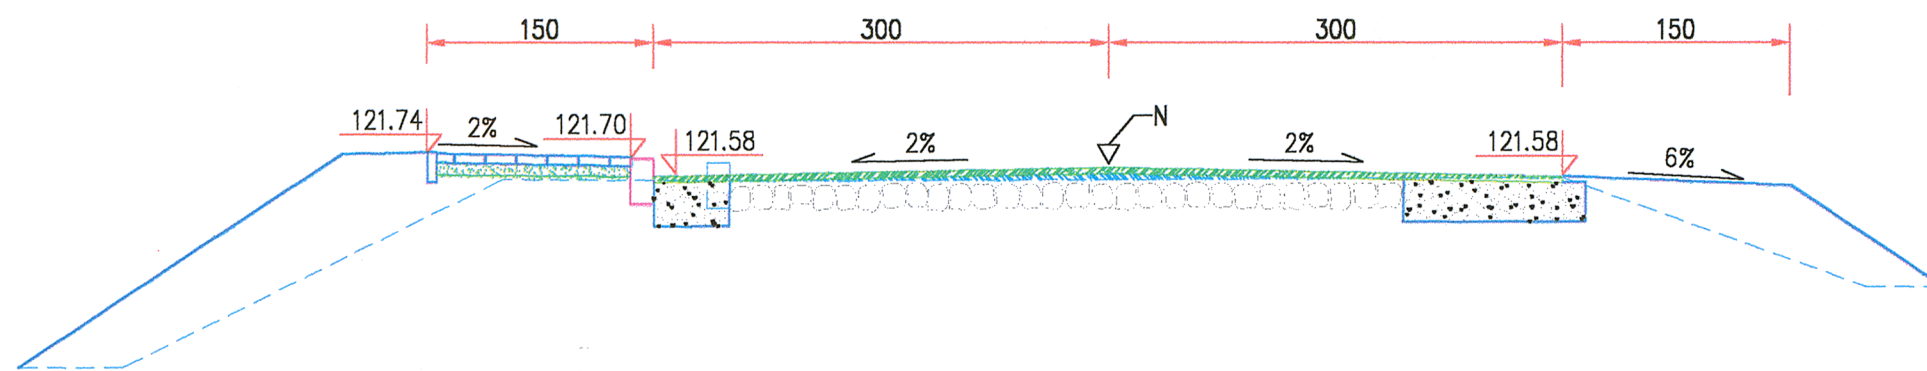

Poszerzenie [m]	P=1,50
Profilowanie [m2]	Fp=0,05
Wykop [m2]	W=0,45
Nasyp [m2]	N=2,15
Zdj. humusu [m]	Zh=3,00
Humusowanie [m]	H=2,50

PRZEKROJE PORZECZNE 1:50

MODERNIZACJA DROGI POW.(NR 49-558) w m RUDAWICA

Rys. Nr 5