



kM 0+000,00 N=122,00

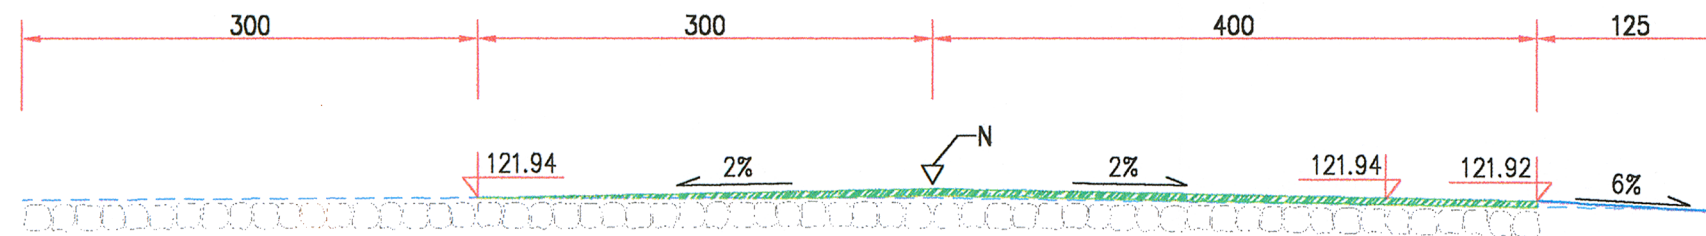


Poszerzenie [m]	P=0.00
Profilowanie [m2]	Fp=0.12
Wykop [m2]	W=0.00
Nasyp [m2]	N=0.00
Zdj. humusu [m]	Zh=0.00
Humusowanie [m]	H=0.00

kM 0+008 N=121,99

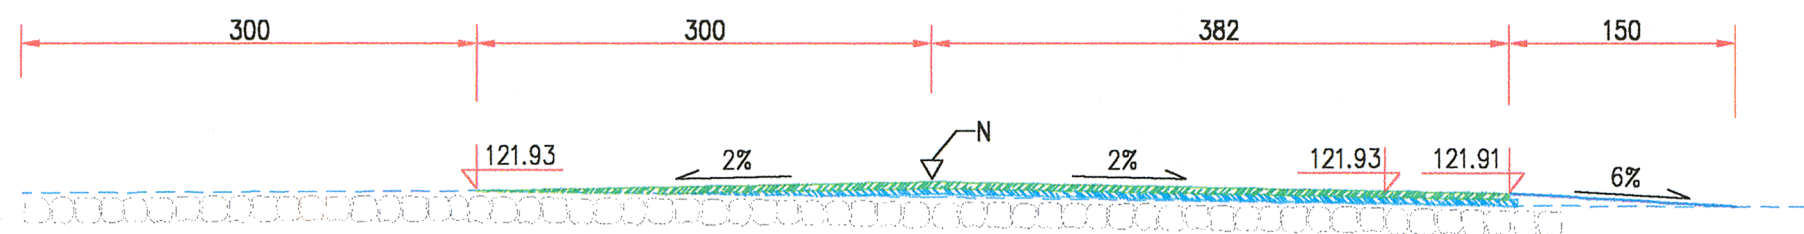


Poszerzenie [m]	P=0.00
Profilowanie [m2]	Fp=0.28
Wykop [m2]	W=0.00
Nasyp [m2]	N=0.00
Zdj. humusu [m]	Zh=0.00
Humusowanie [m]	H=0.00

kM 0+043,50 N=121,93

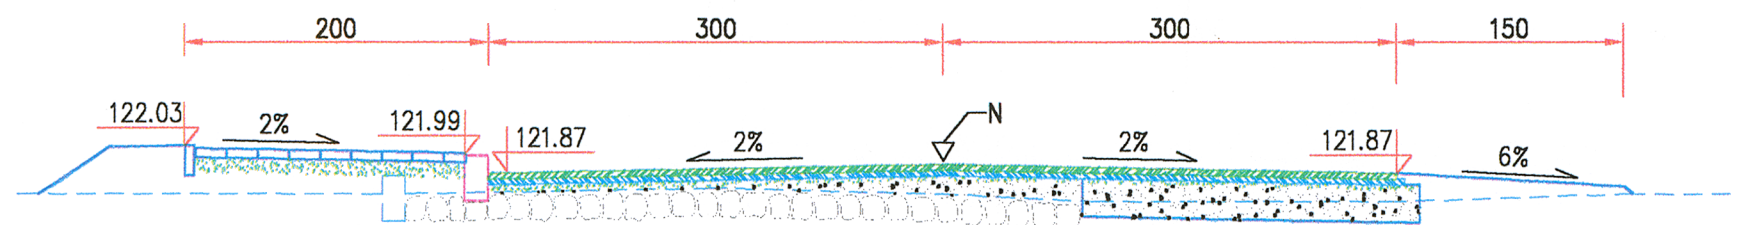

Poszerzenie [m]	P=2.00
Profilowanie [m2]	Fp=0.57
Wykop [m2]	W=0.25
Nasyp [m2]	N=0.78
Zdj. humusu [m]	Zh=2.00
Humusowanie [m]	H=2.00

kM 0+063,50 N=121,90

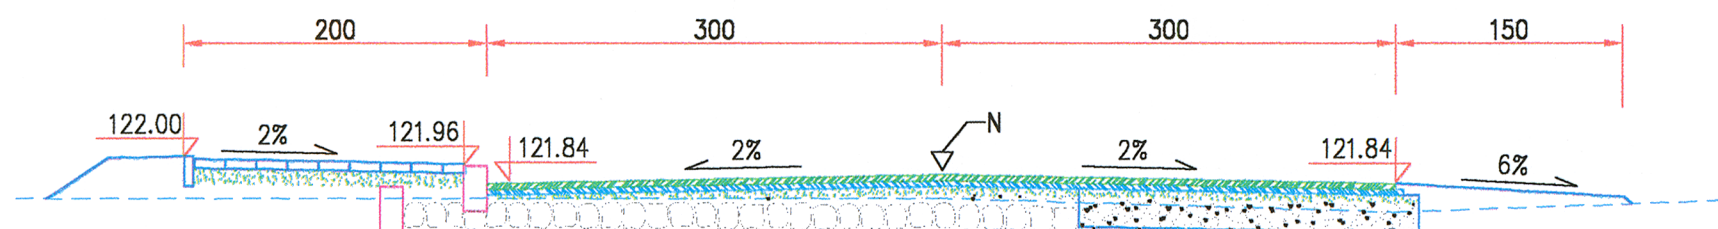

Poszerzenie [m]	P=2.00
Profilowanie [m2]	Fp=0.43
Wykop [m2]	W=0.28
Nasyp [m2]	N=0.60
Zdj. humusu [m]	Zh=2.00
Humusowanie [m]	H=2.00

PRZEKROJE PORZECZNE 1:50

MODERNIZACJA DROGI POW.(NR 49-558) w m RUDAWICA

Rys. Nr 5