


UL. T. KOŚCIUSZKI

DROGA GRUNTOWA



DROGA GRUNTOWA

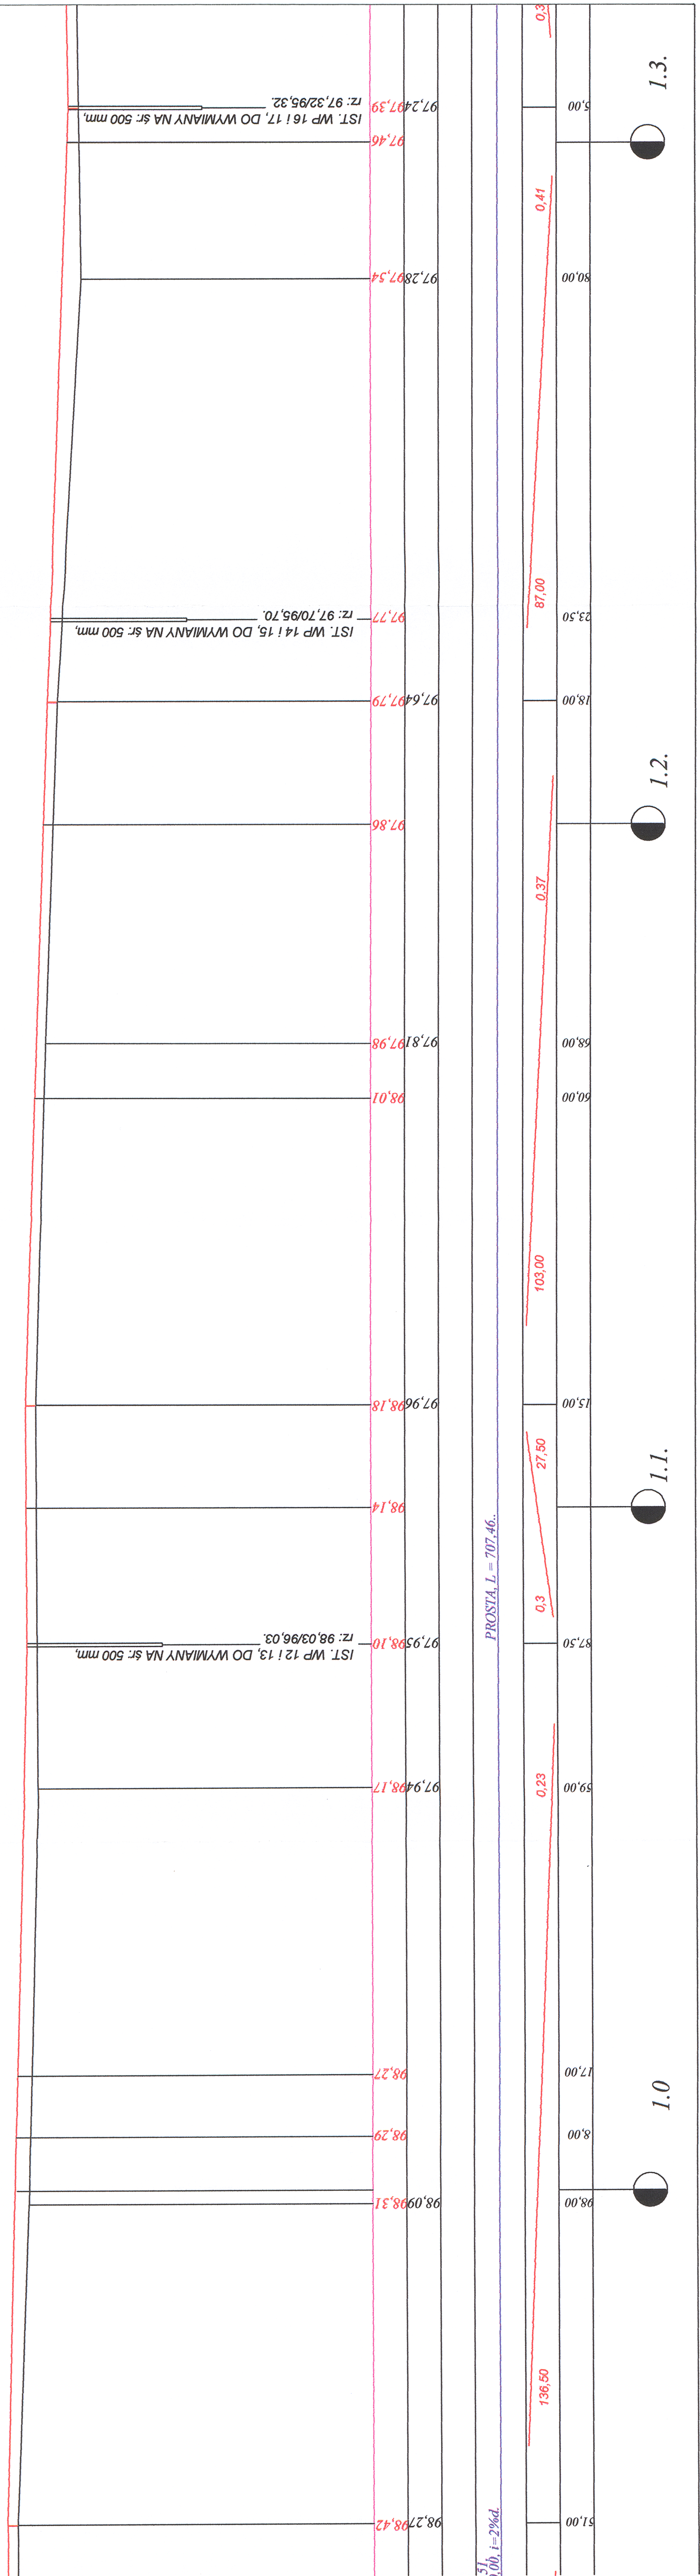

1.3.

1.2.

1.1.

1.0

PROSTA, L = 707,46...

31, 1,00, i = 2% d.